


**REV. DESCRIPTION**  
 SUBDIVISION FOR RESIDENTIAL LOTS

PRELIMINARY PLAT  
 400 BETHEL  
 BEING  
 119 ACRES  
 93 RESIDENTIAL LOTS  
 COUNTY - ELLIS COUNTY

PARCEL NUMBER - #  
 ADDRESS -  
 DRAWN BY -  
 400  
 BETHEL ROAD,  
 WAXAHAMIE,  
 75167  
 G.A.D.S.RANDIMA GALLENA  
 "RUKMAL" PADUGODI, BERUWALA SRI LANKA  
 TEL :- +94716506593  
 EMAIL :- srandida91@gmail.com

DRAWN BY : GADSR  
 SCALE : 1" = 100'  
 DATE : 2024/11/17

(SEE MATCH LINE 1 OF 2)

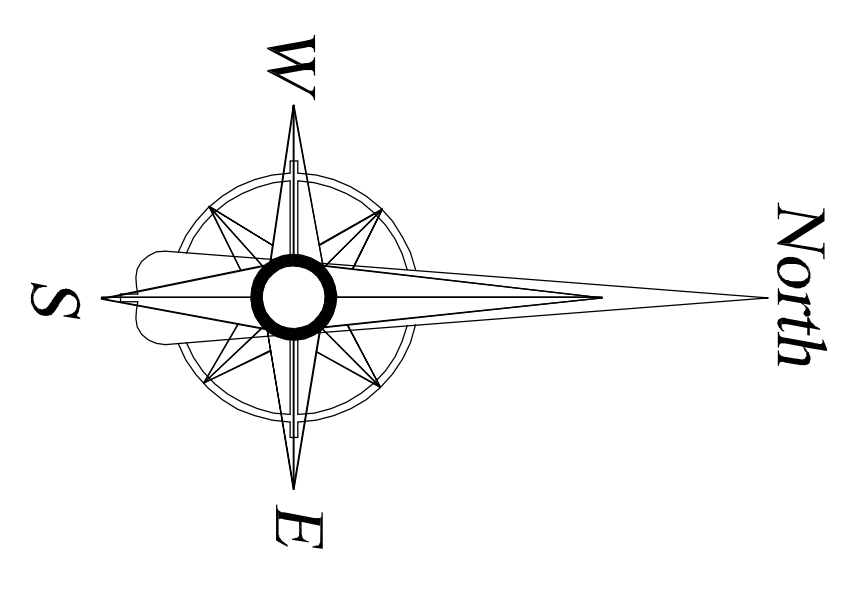

Barton Survey, Abst. 138  
 W.M. Turner Survey, Abst. 1085  
 J. Crawford Survey, Abst. 254  
 L.F. Holcomb Survey, Abst. 532

CHANDRASEKHAR GUNDLAPALLI AND SANTHI GULLAPALLI  
 PRELIMINARY PLAT  
 ELLIS COUNTY  
 STATE OF TEXAS

SHEET 2 of 2  
 Drawing Date 17-NOVEMBER-2024  
 Scale 1"=100'  
 Drawn RANDIMA